



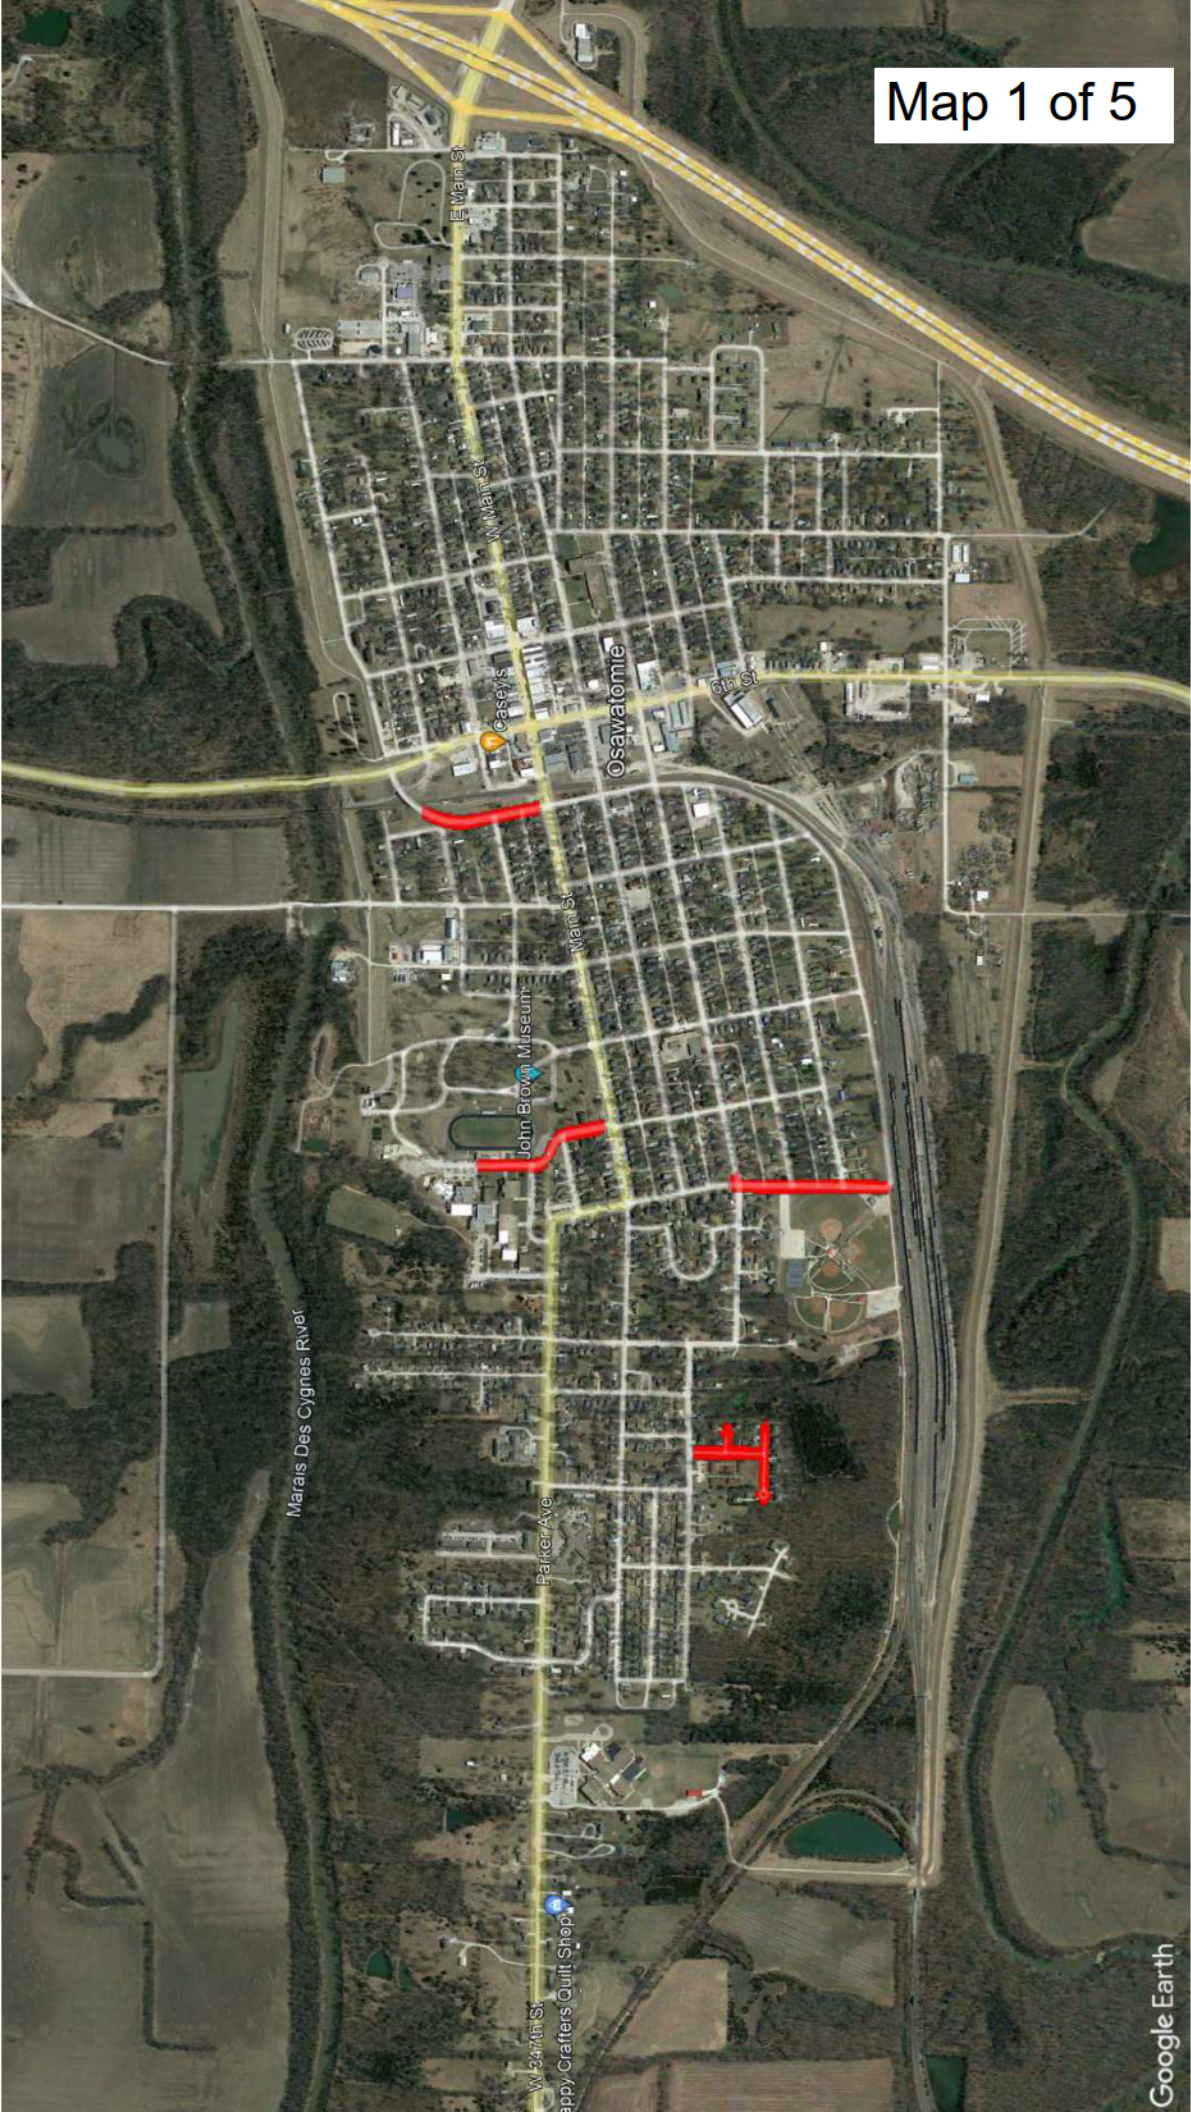

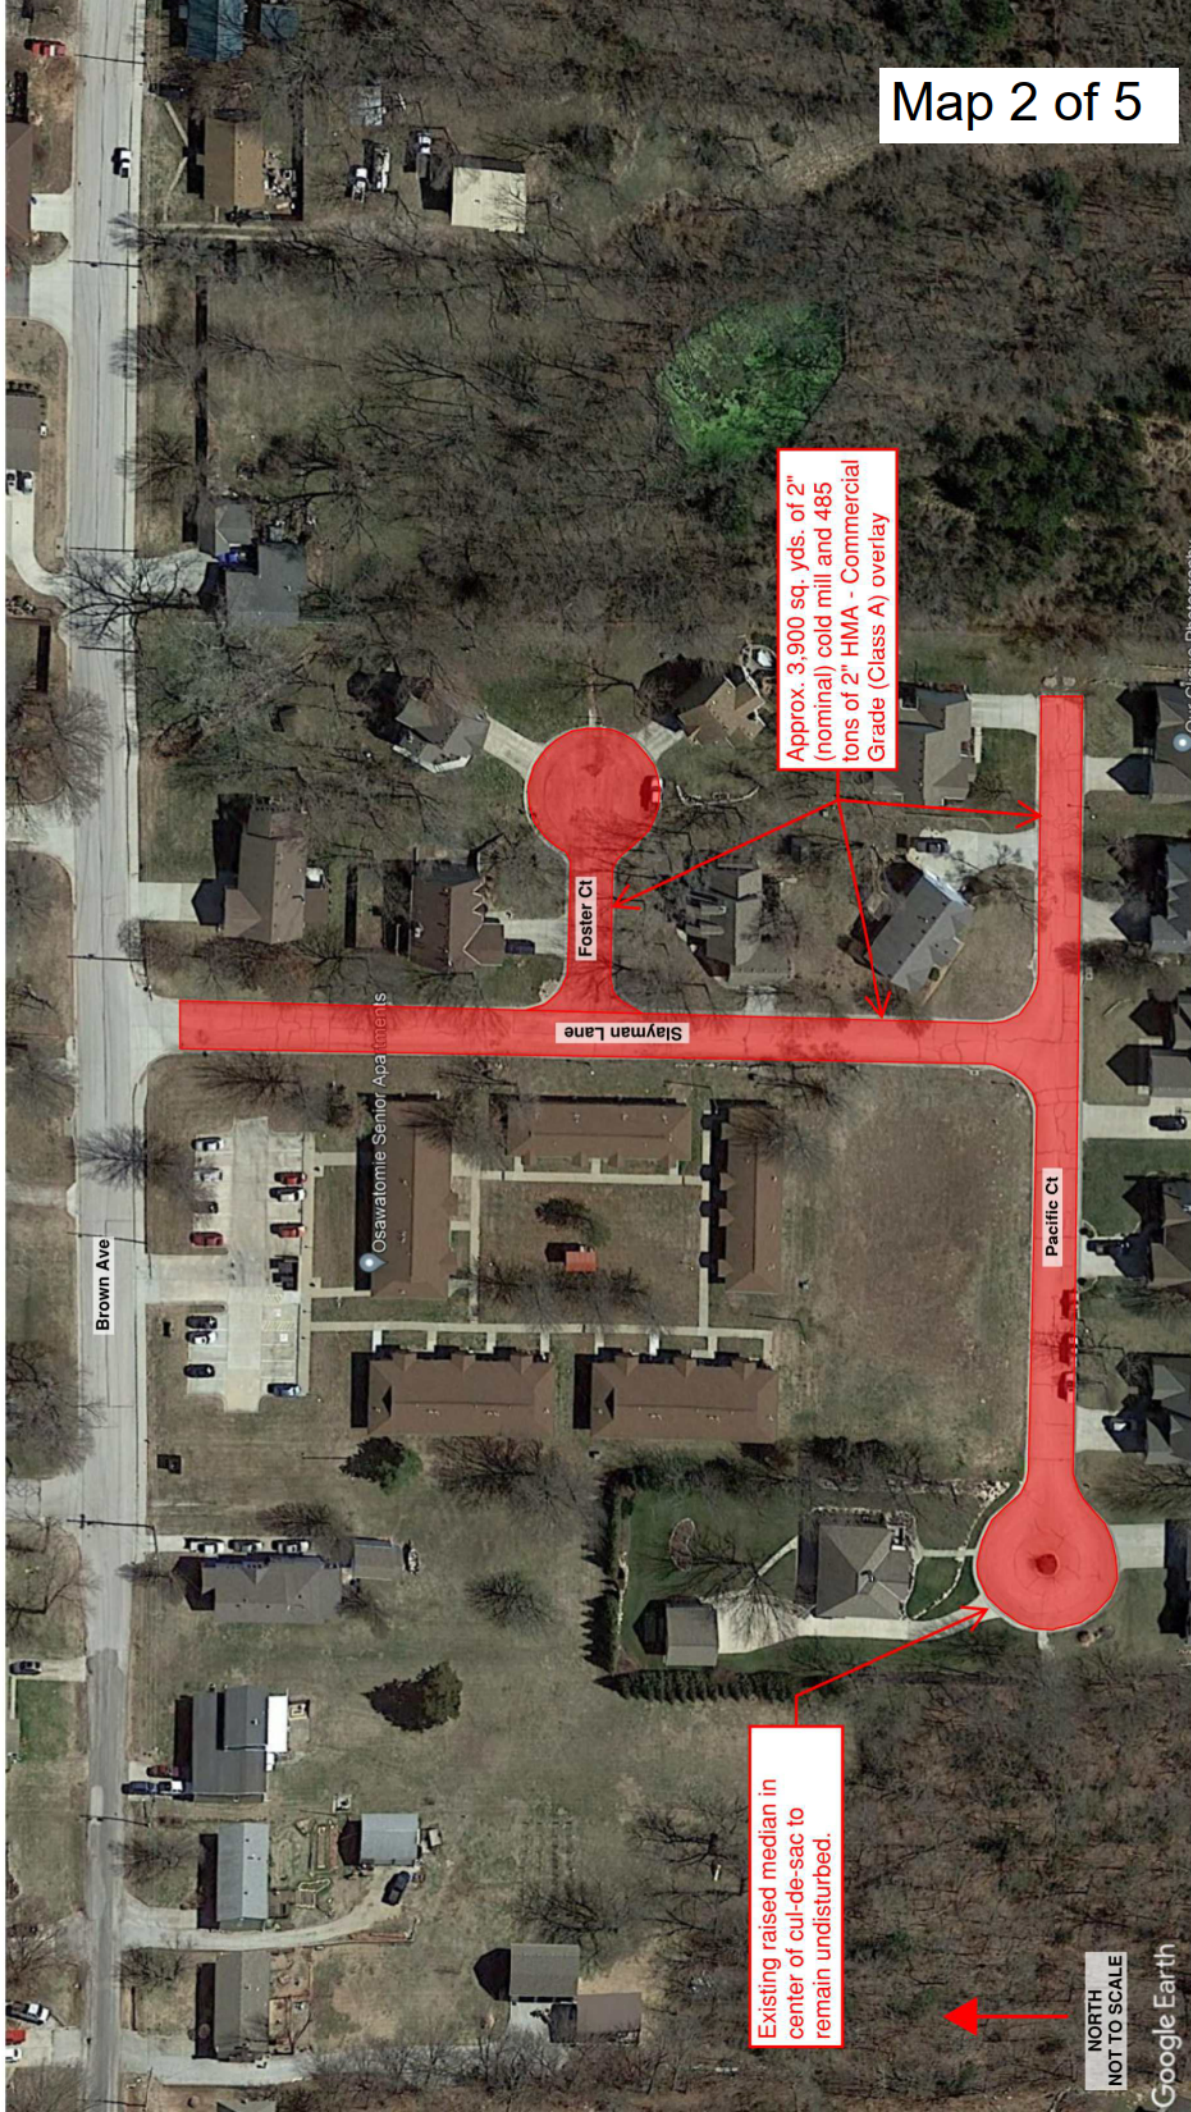

Approx. 3,900 sq. yds. of 2" (nominal) cold mill and 485 tons of 2" HMA - Commercial Grade (Class A) overlay

Existing raised median in center of cul-de-sac to remain undisturbed.

NORTH
NOT TO SCALE

Google Earth

Approx. 2,400 sq. yds. of 2"
(nominal) cold mill and 300
tons of 2" HMA - Commercial
Grade (Class A) overlay



NORTH
NOT TO SCALE

Google Earth



Approx. 3,200 sq. yds. of 2"
(nominal) cold mill and 400
tons of 2" HMA - Commercial
Grade (Class A) overlay

NORTH
NOT TO SCALE

Google Earth

Approx. 3,350 sq. yds. of 2" (nominal) cold mill and 420 tons of 2" HMA - Commercial Grade (Class A) overlay

NORTH
NOT TO SCALE