










LEGEND

-  PROPOSED CONCRETE
-  PROPOSED ASPHALT
-  REMOVE EXIST. P.V.M.T.
-  PROPOSED DIRECTION OF SURFACE DRAINAGE
-  ADJUST MANHOLE

NO.	REVISIONS	DATE	INITIALS

 

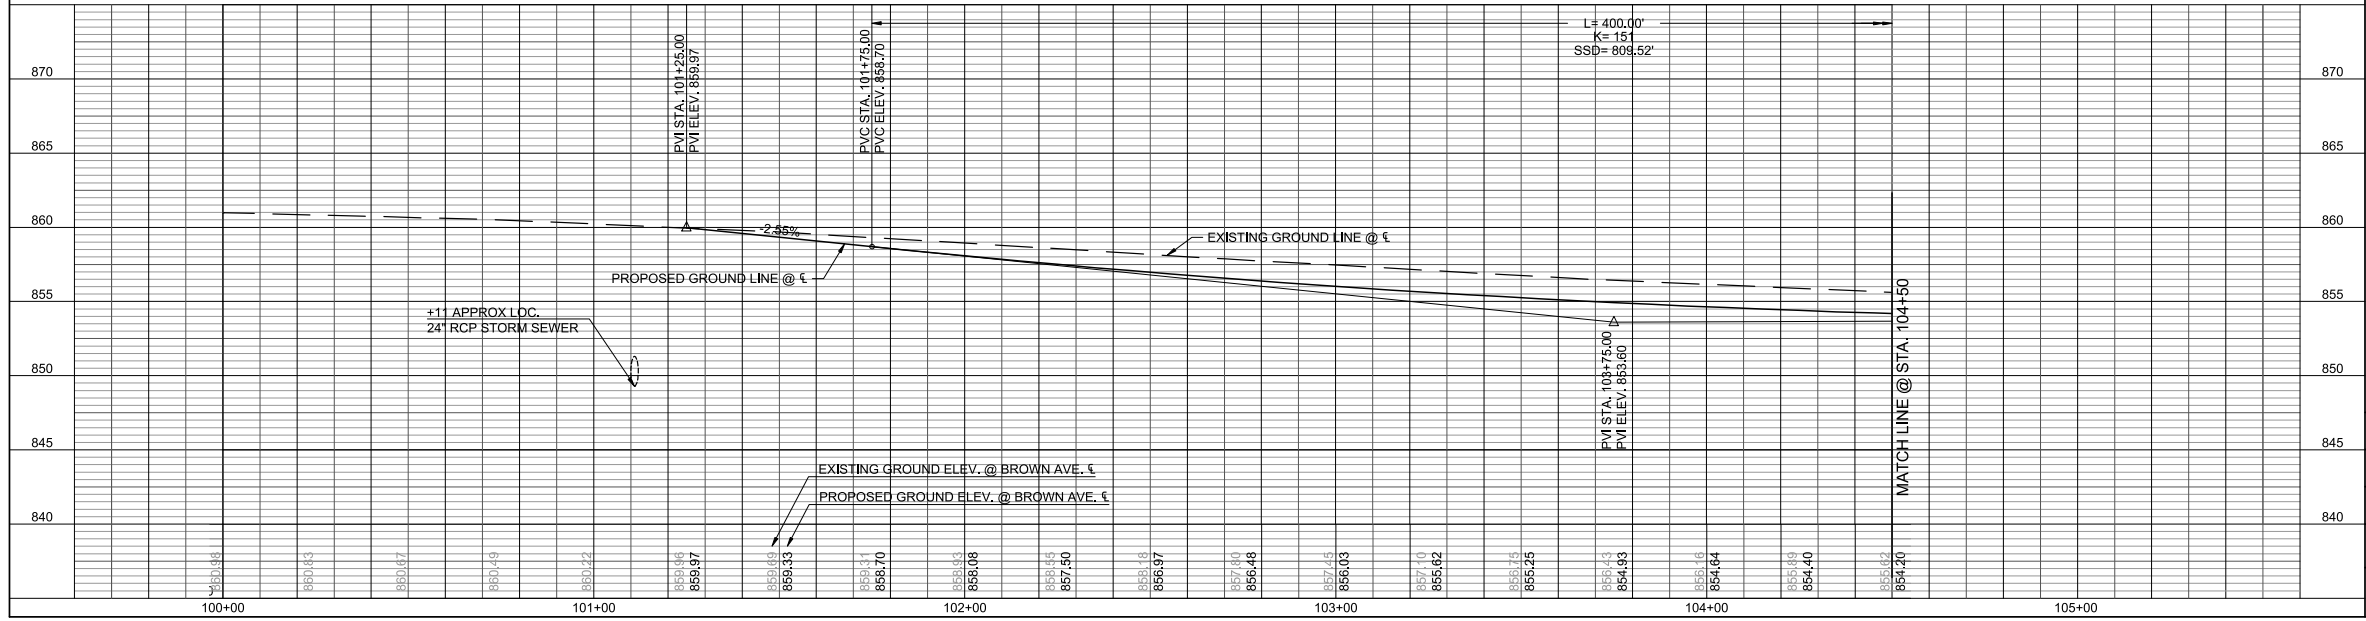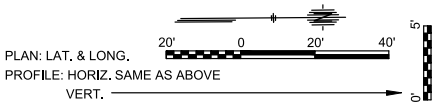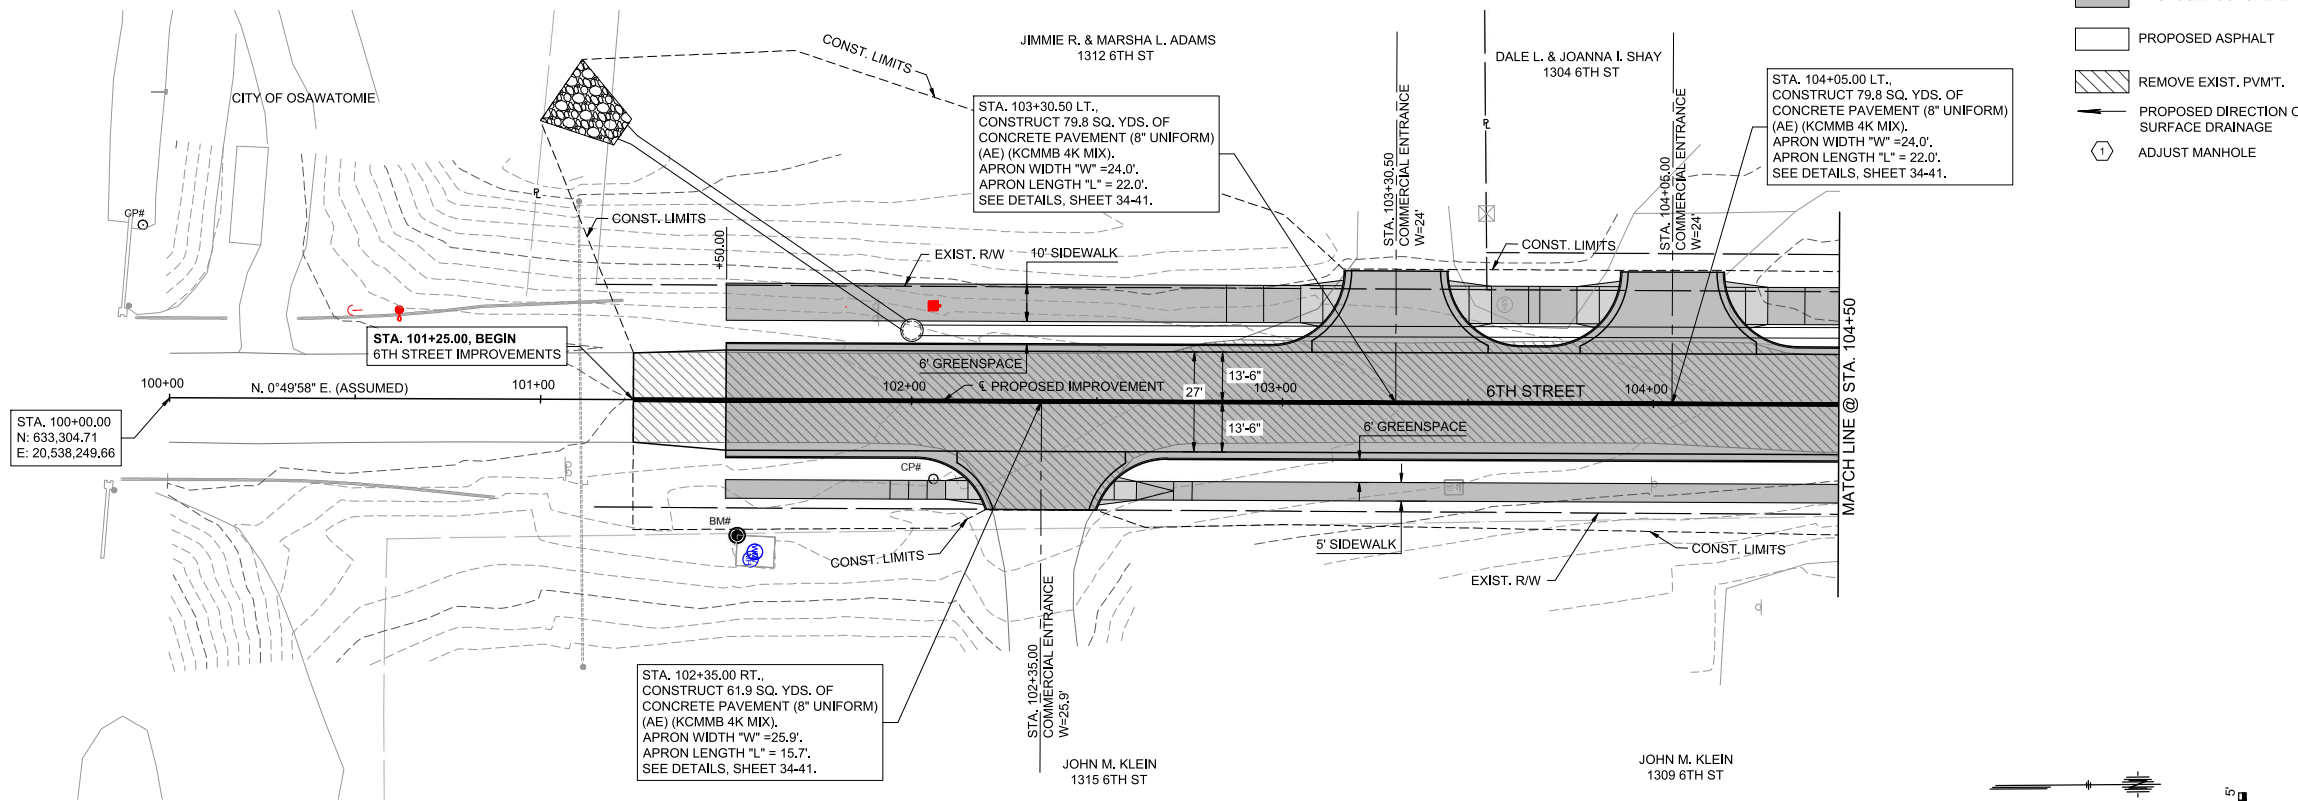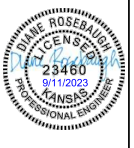
2022/2023 STREET IMPROVEMENTS
 6TH ST. (LINCOLN TO KELLY)
 OSAWATOMIE, KANSAS

PLAN-PROFILE SHEETS (6TH STREET)
 STA. 100+00 TO 104+50




Engineer: DR
 Drafter: CM
 Check: JH
 Date: 09/11/2023

Project No.
 22-1139L


Sht. No.	Total Shts.
5	166

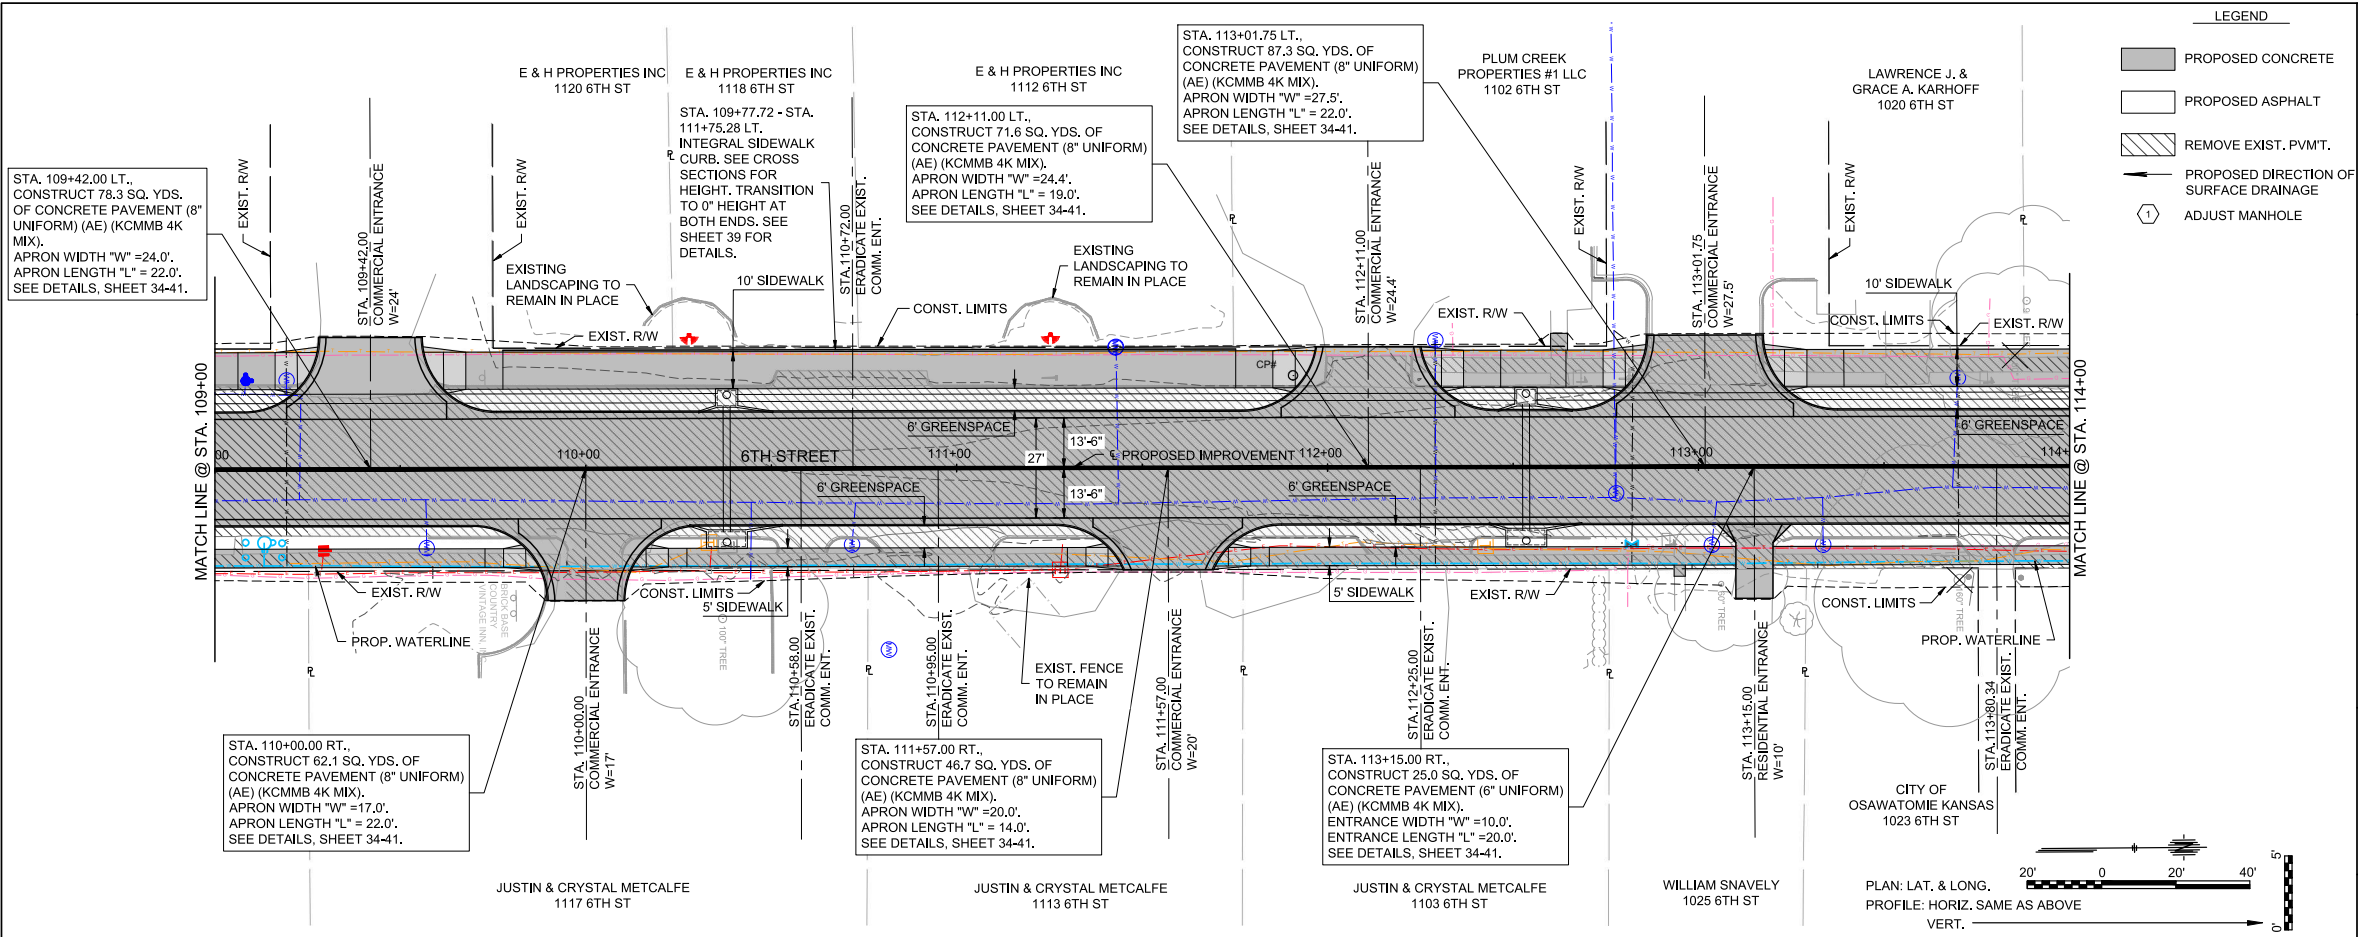

NO.	REVISIONS	DATE	INITIALS

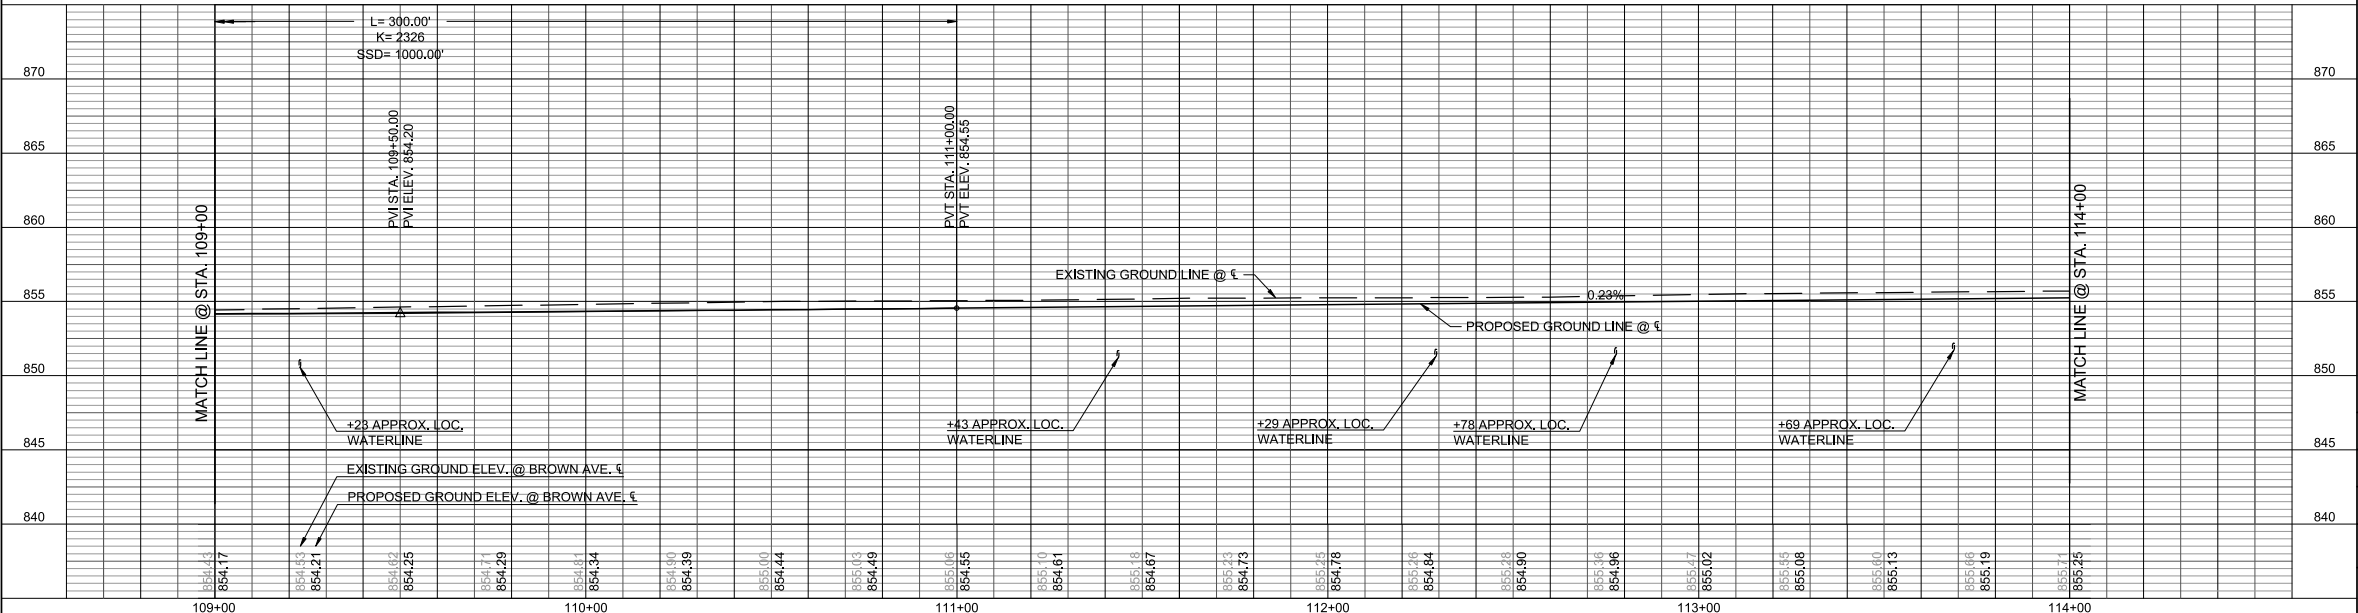
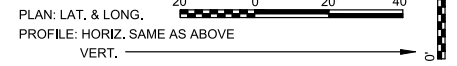
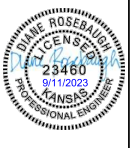


2022/2023 STREET IMPROVEMENTS 6TH ST. (LINCOLN TO KELLY) OSAWATOMIE, KANSAS	
PLAN-PROFILE SHEETS (6TH STREET) STA. 109+00 TO 114+00	
Engineer:	DR
Drafter:	CM
Check:	JH
Date:	09/11/2023
Project No. 22-1139L	
Sht. No.	Total Shts.
7	166

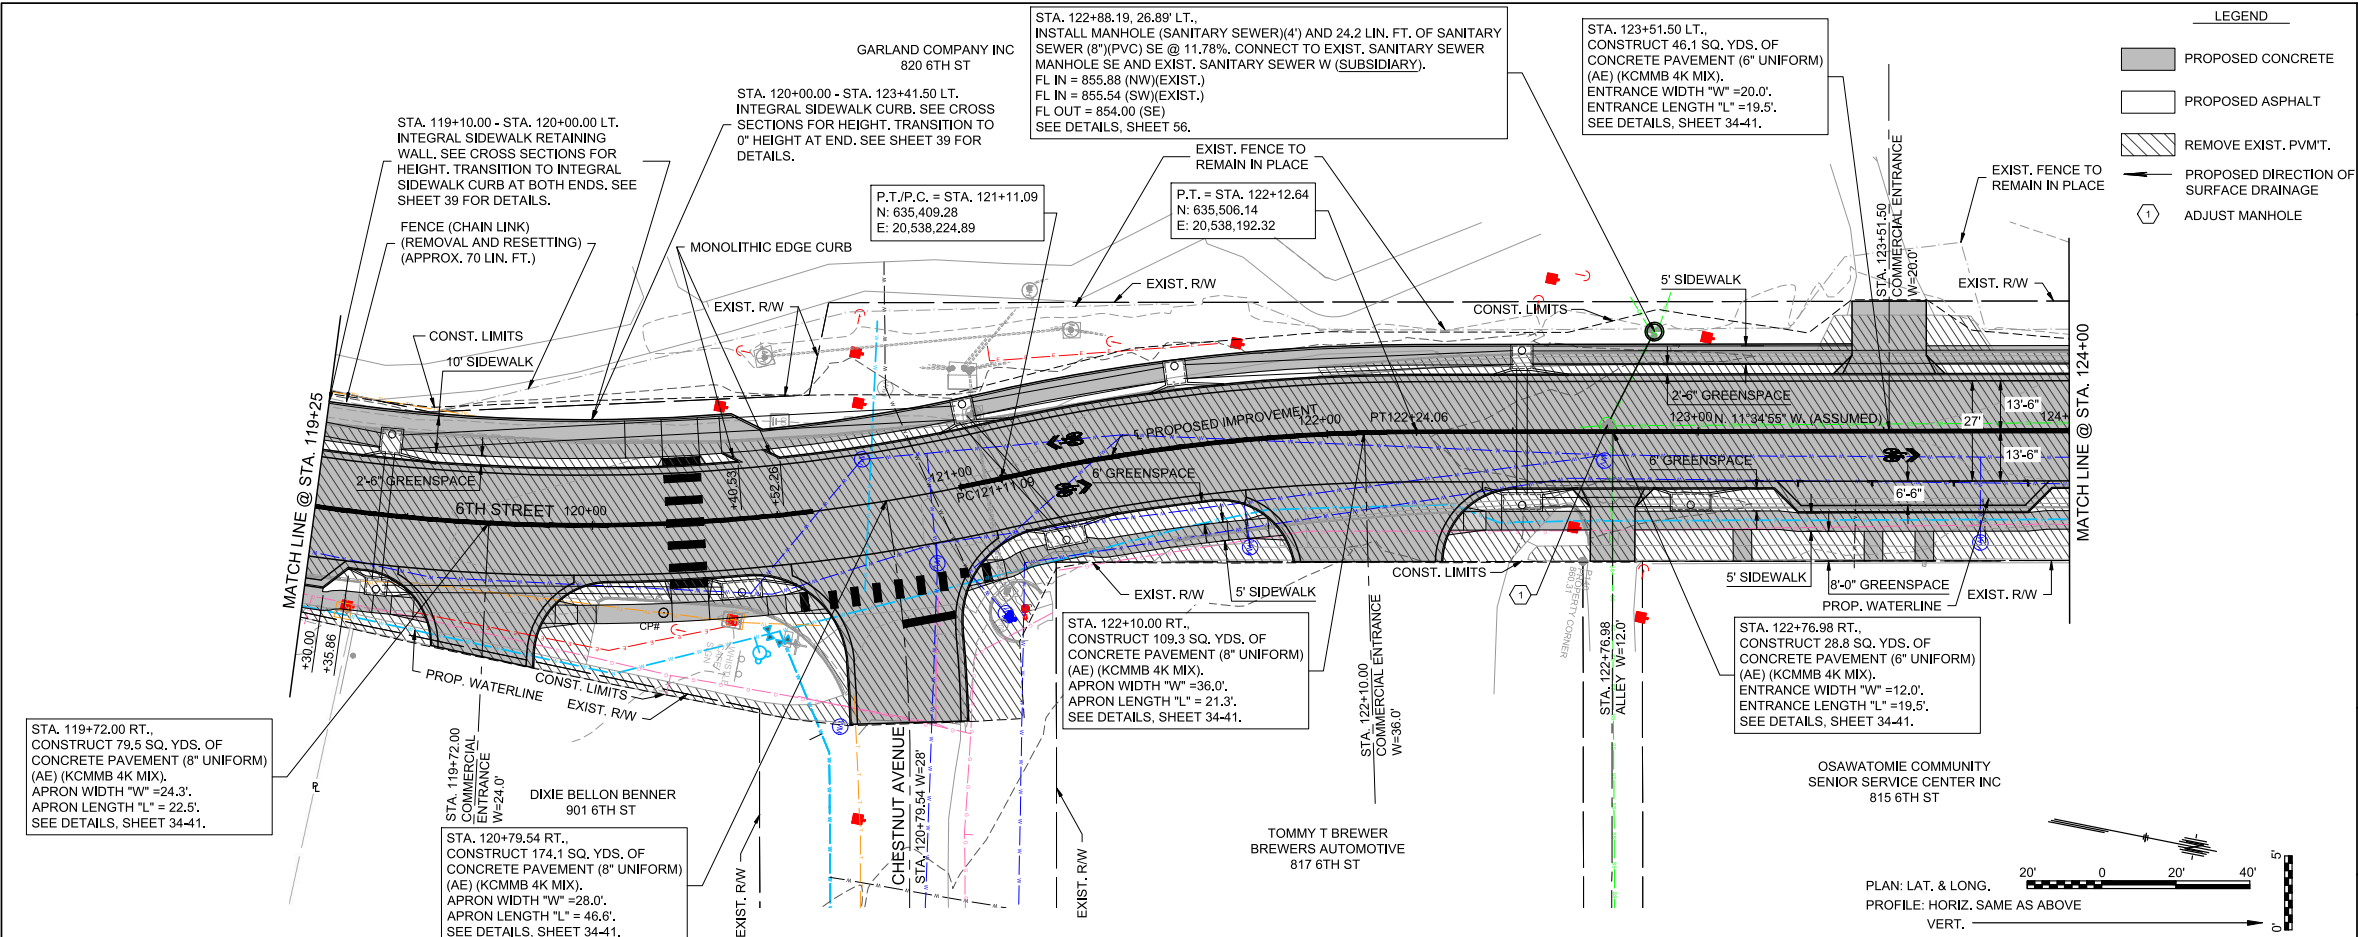

- LEGEND**
- PROPOSED CONCRETE
 - PROPOSED ASPHALT
 - REMOVE EXIST. P.V.M.T.
 - PROPOSED DIRECTION OF SURFACE DRAINAGE
 - ADJUST MANHOLE

NO.	REVISIONS	DATE	INITIALS

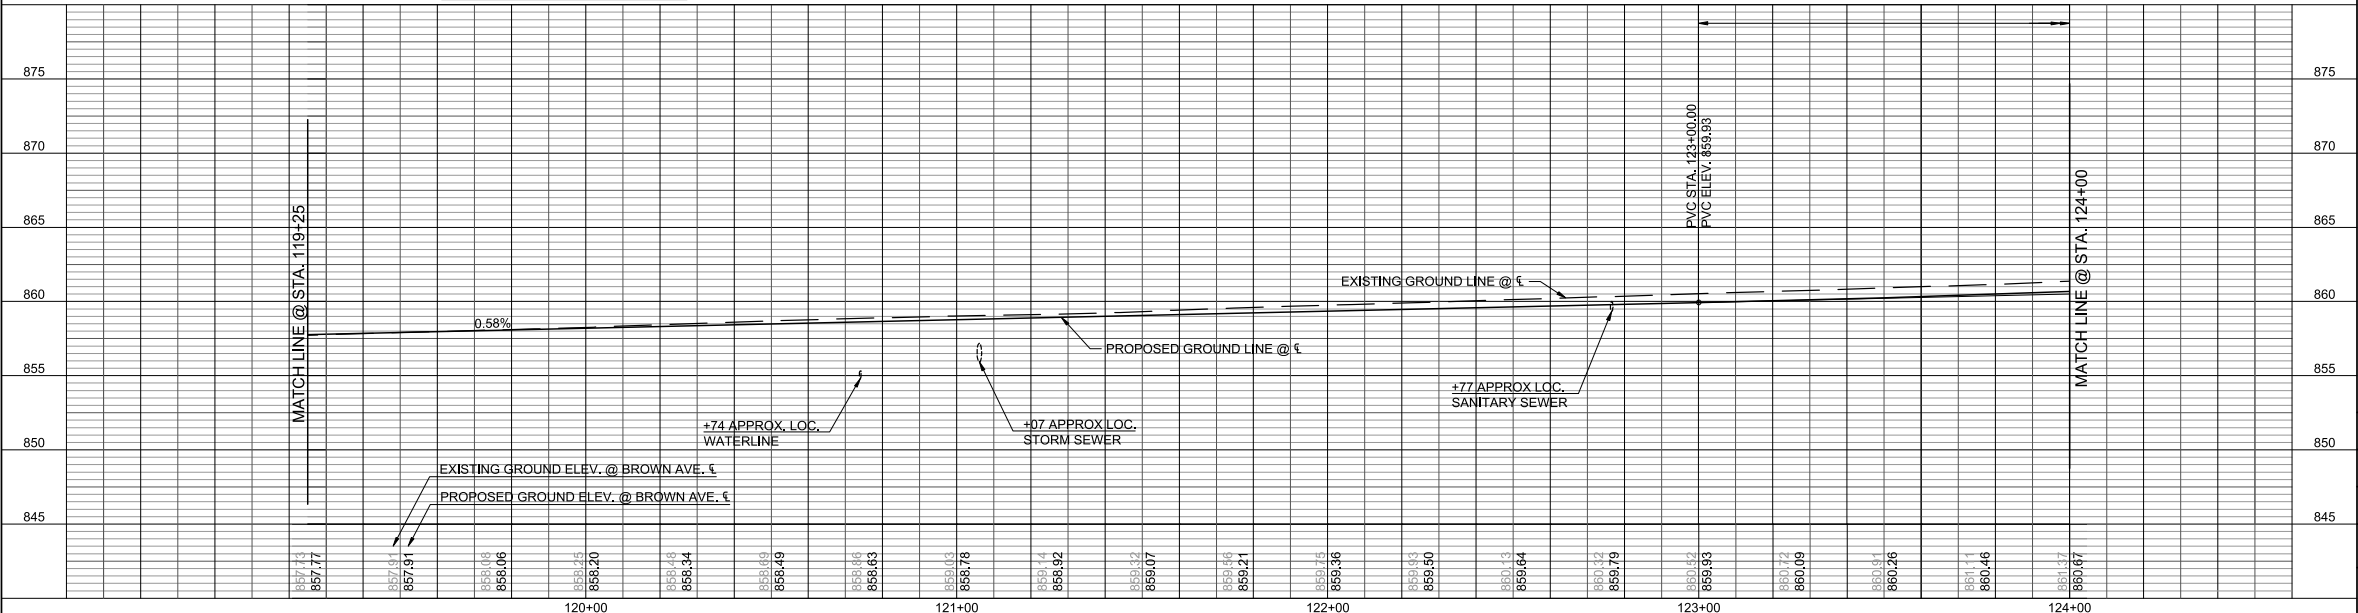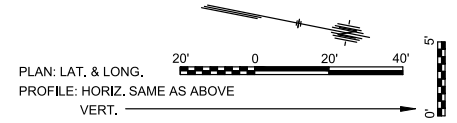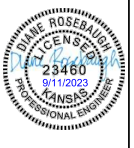


2022/2023 STREET IMPROVEMENTS
 6TH ST. (LINCOLN TO KELLY)
 OSAWATOMIE, KANSAS

**PLAN-PROFILE SHEETS (6TH STREET)
 STA. 119+25 TO 124+00**

Engineer: DR
 Drafter: CM
 Check: JH
 Date: 09/11/2023

Project No.
22-1139L

Sht. No.	Total Shts.
9	166


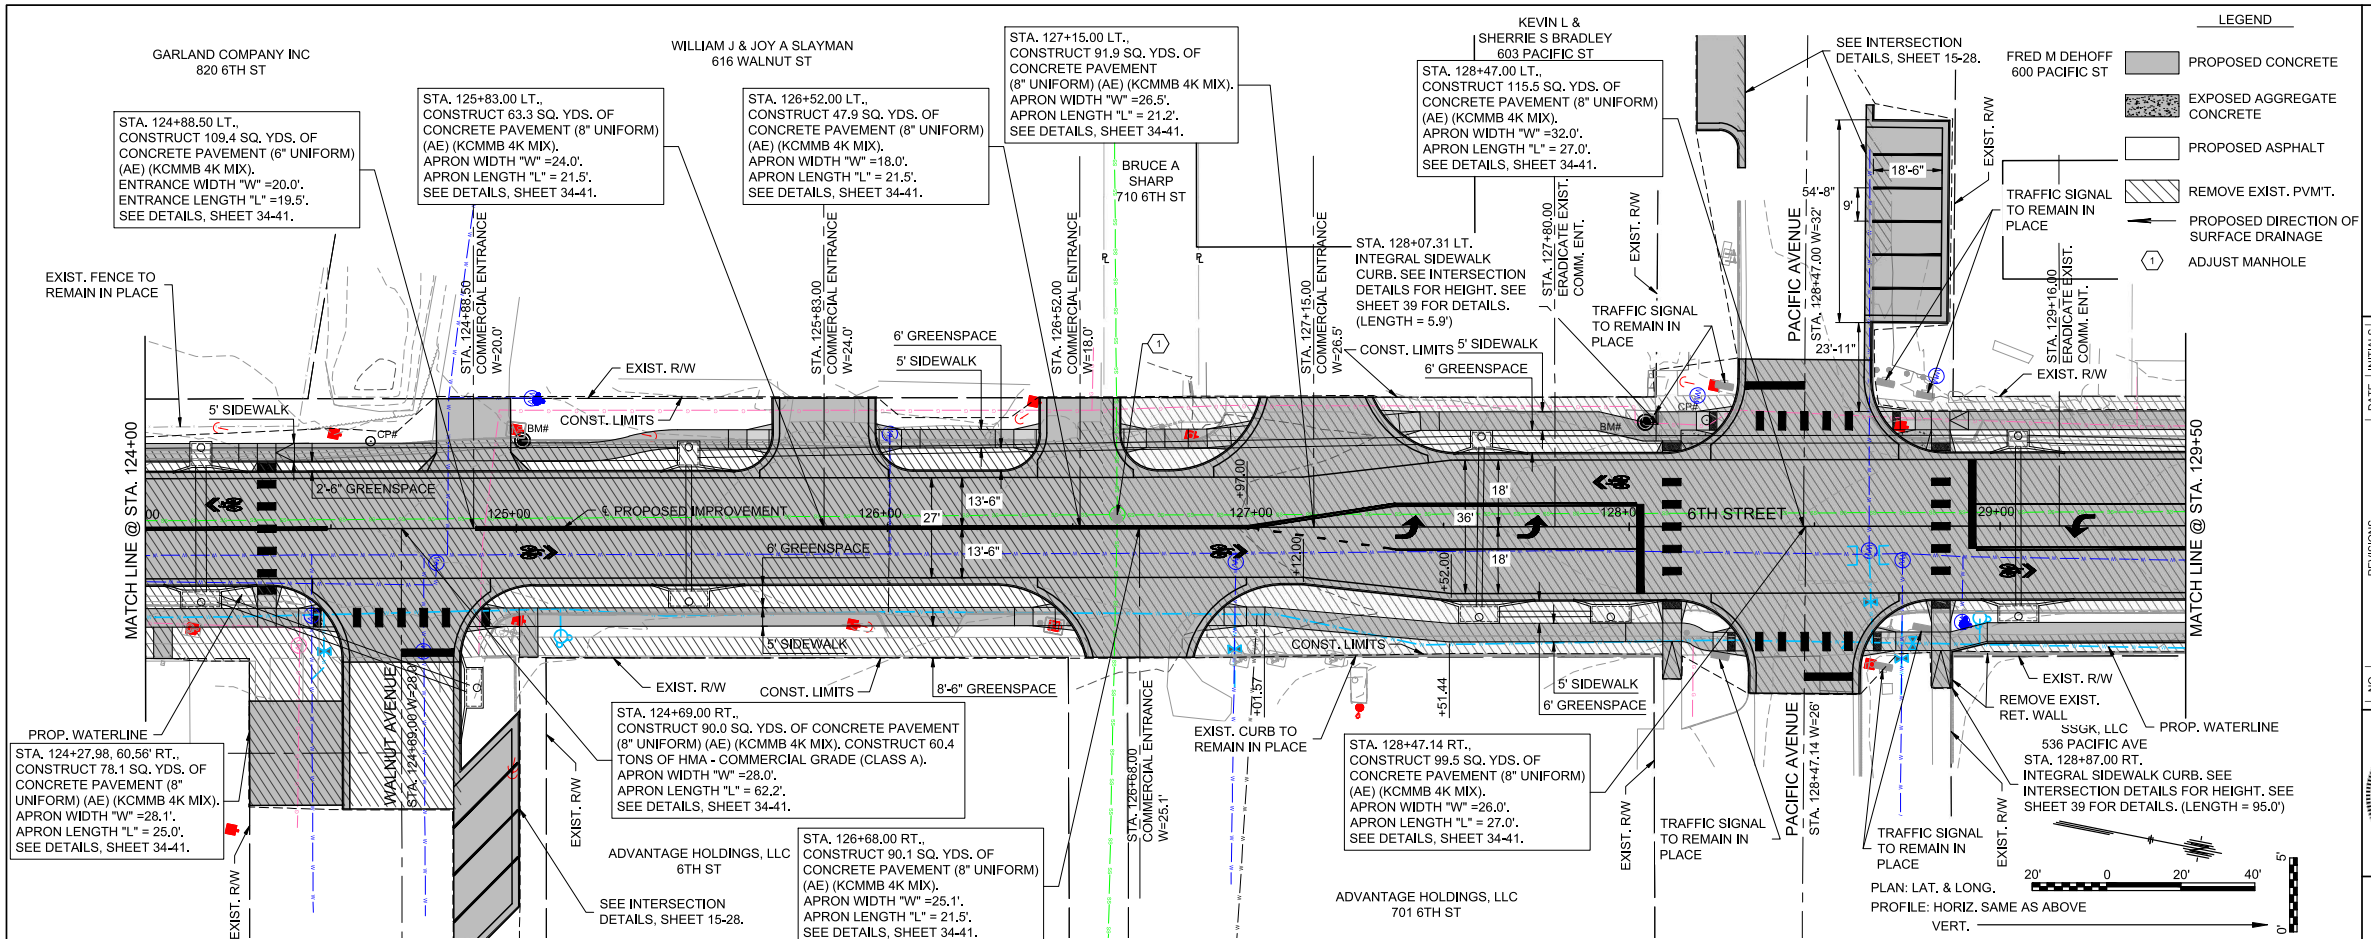


LEGEND

- PROPOSED CONCRETE
- EXPOSED AGGREGATE CONCRETE
- PROPOSED ASPHALT
- REMOVE EXIST. PVMT.
- PROPOSED DIRECTION OF SURFACE DRAINAGE
- ADJUST MANHOLE

BG CONSULTANTS
 ENGINEERS ARCHITECTS SURVEYORS
 1405 Wakarusa Drive Lawrence KS 66049
 T: 785.743.4474 | Web: www.bgconsultants.com
 Manhattan Emporia

NO.	REVISIONS	DATE	INITIALS

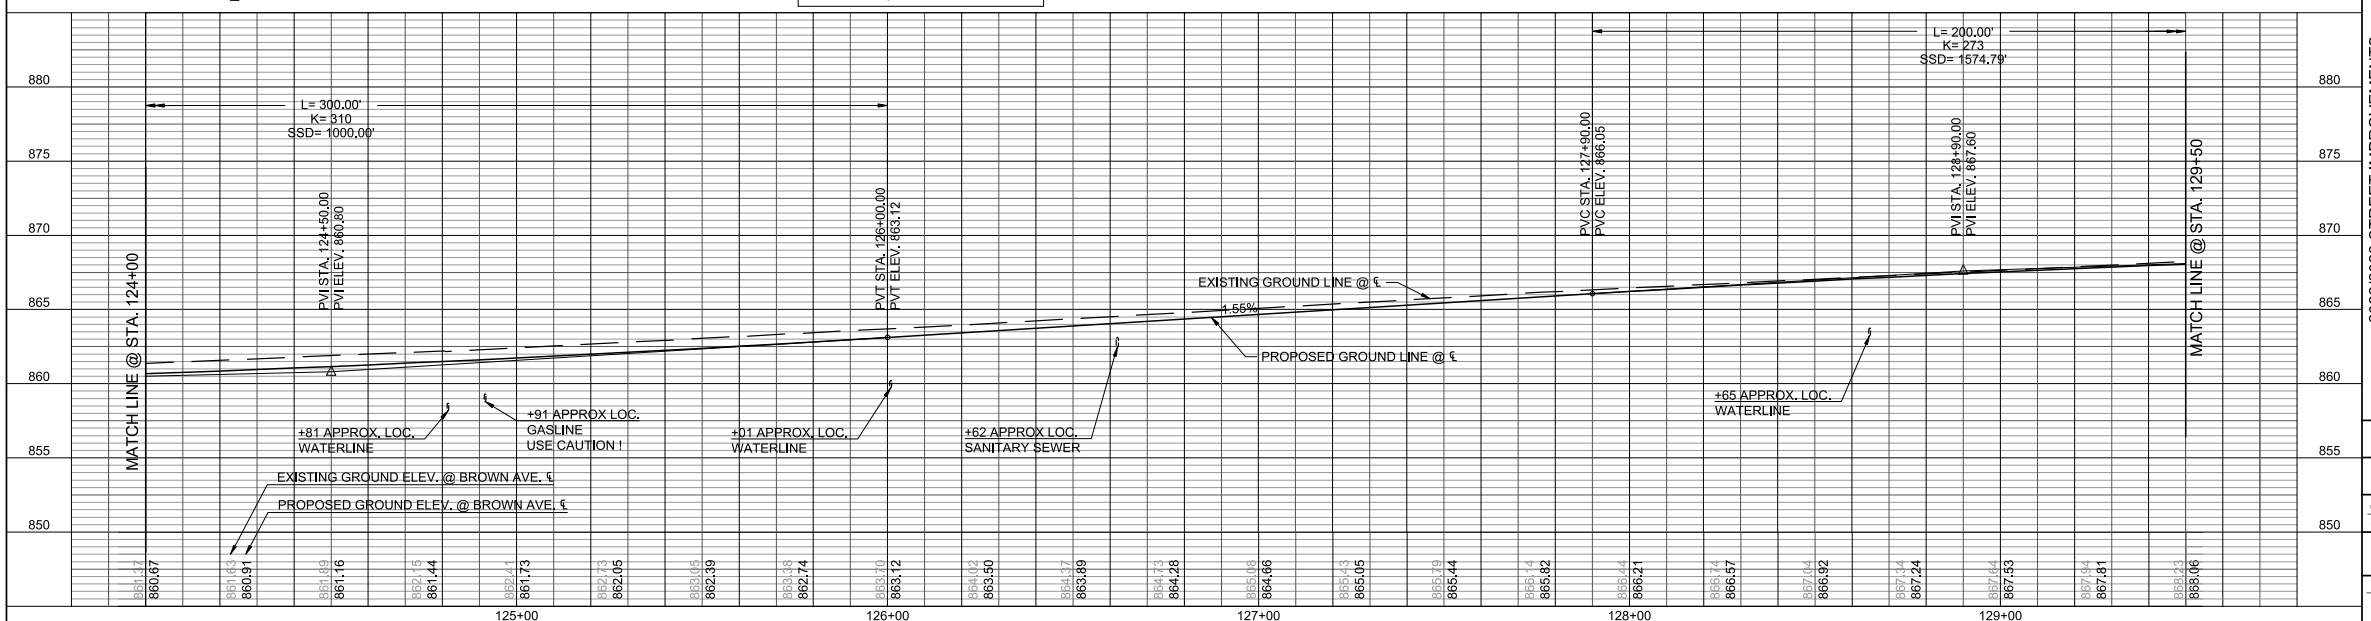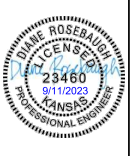


2022/2023 STREET IMPROVEMENTS
 6TH ST. (LINCOLN TO KELLY)
 OSAWATOMIE, KANSAS

PLAN-PROFILE SHEETS (6TH STREET)
 STA. 124+00 TO 129+50

Engineer: DR
 Drafter: CM
 Check: JH
 Date: 09/11/2023



Project No.
 22-1139L

Sht. No.	Total Shts.
10	166

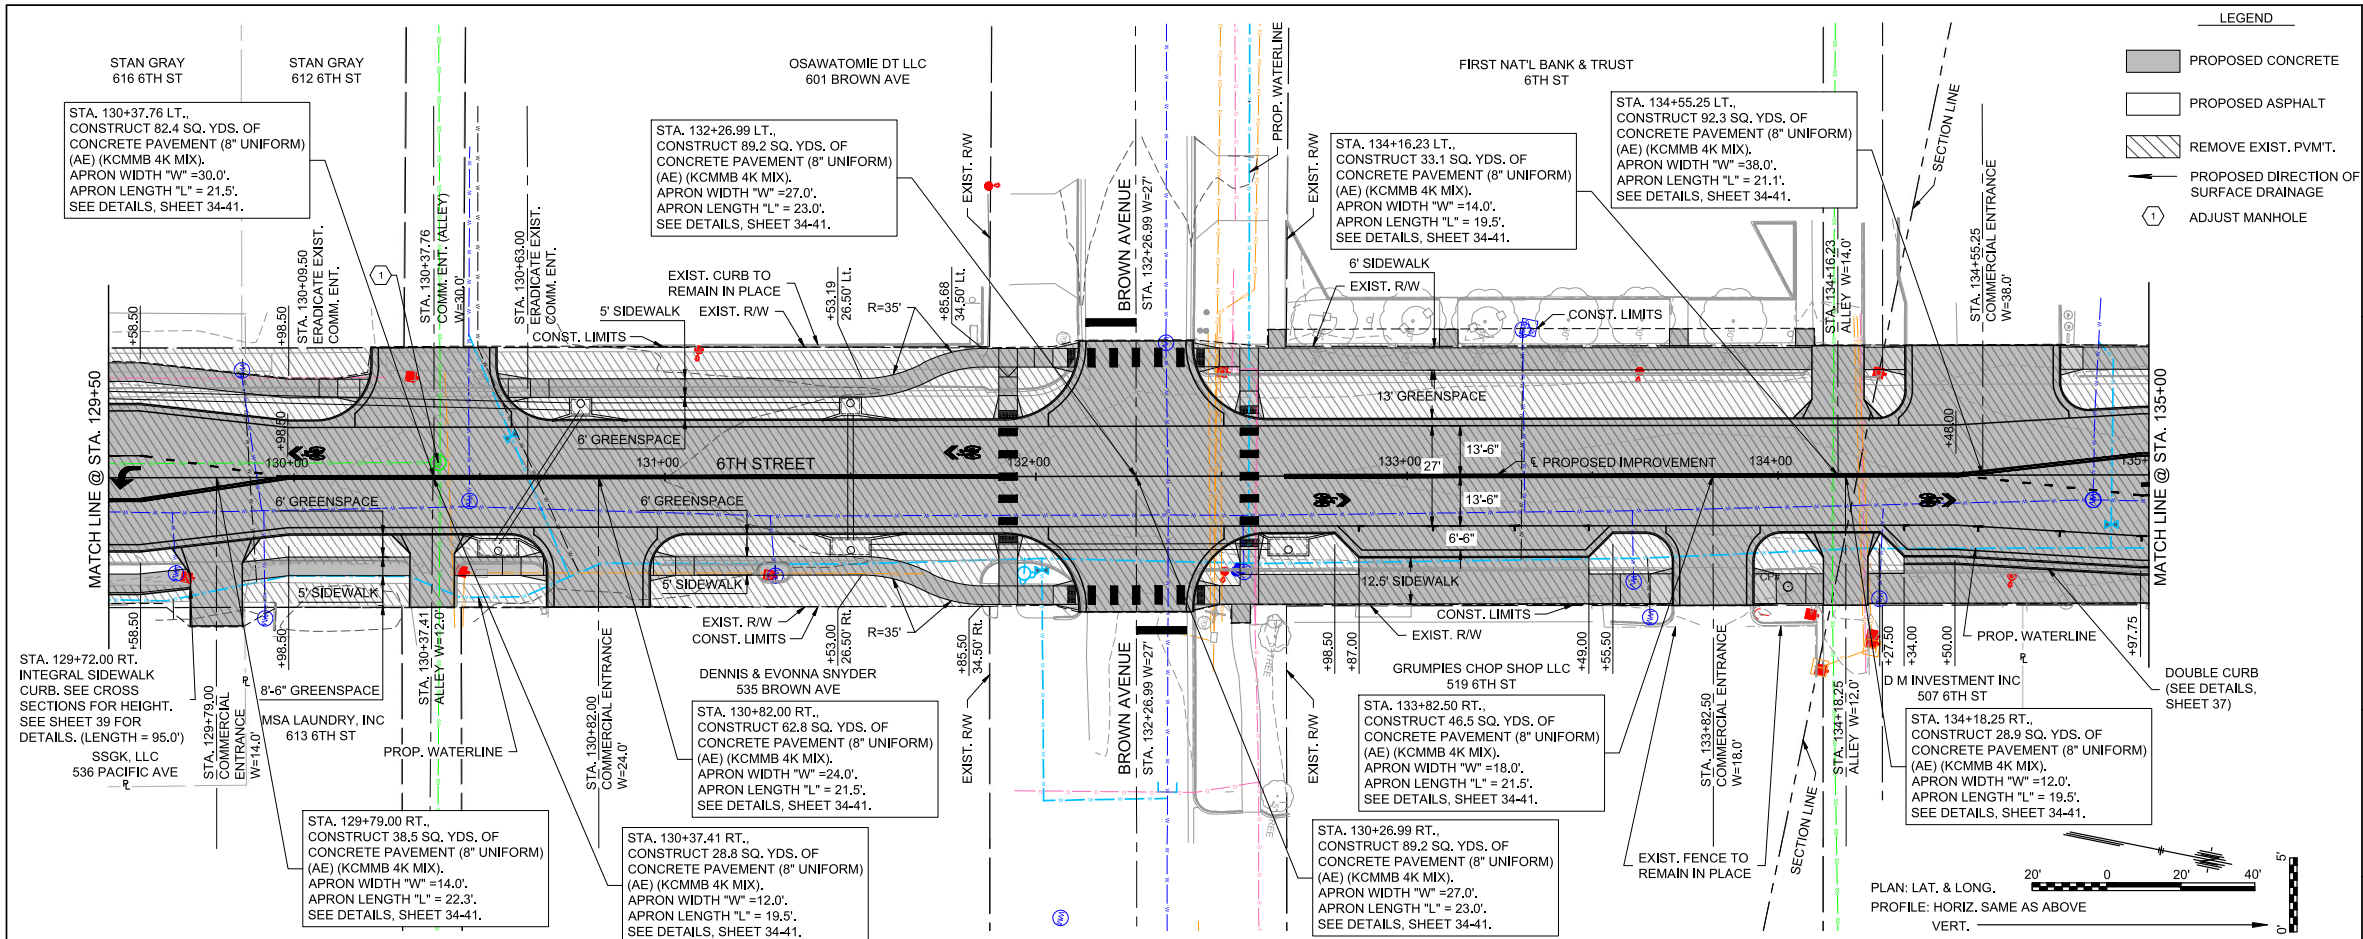




LEGEND

- PROPOSED CONCRETE
- PROPOSED ASPHALT
- REMOVE EXIST. P.V.M.T.
- PROPOSED DIRECTION OF SURFACE DRAINAGE
- ADJUST MANHOLE

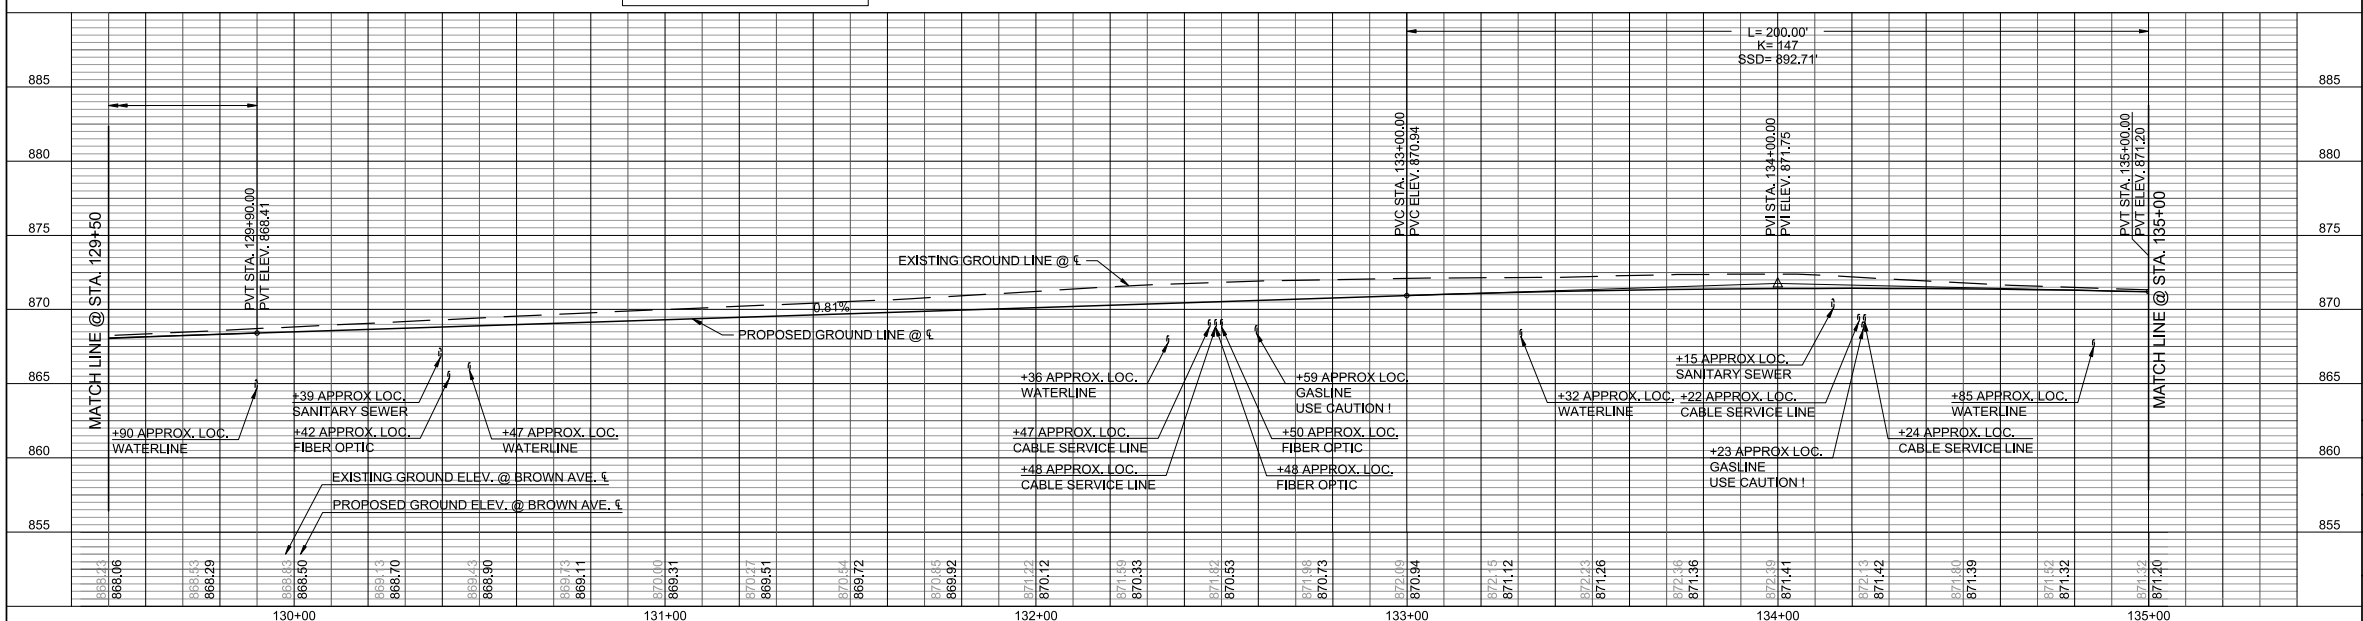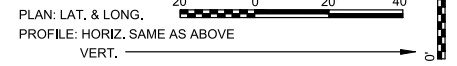

NO.	REVISIONS	DATE	INITIALS

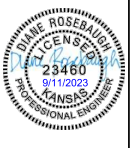

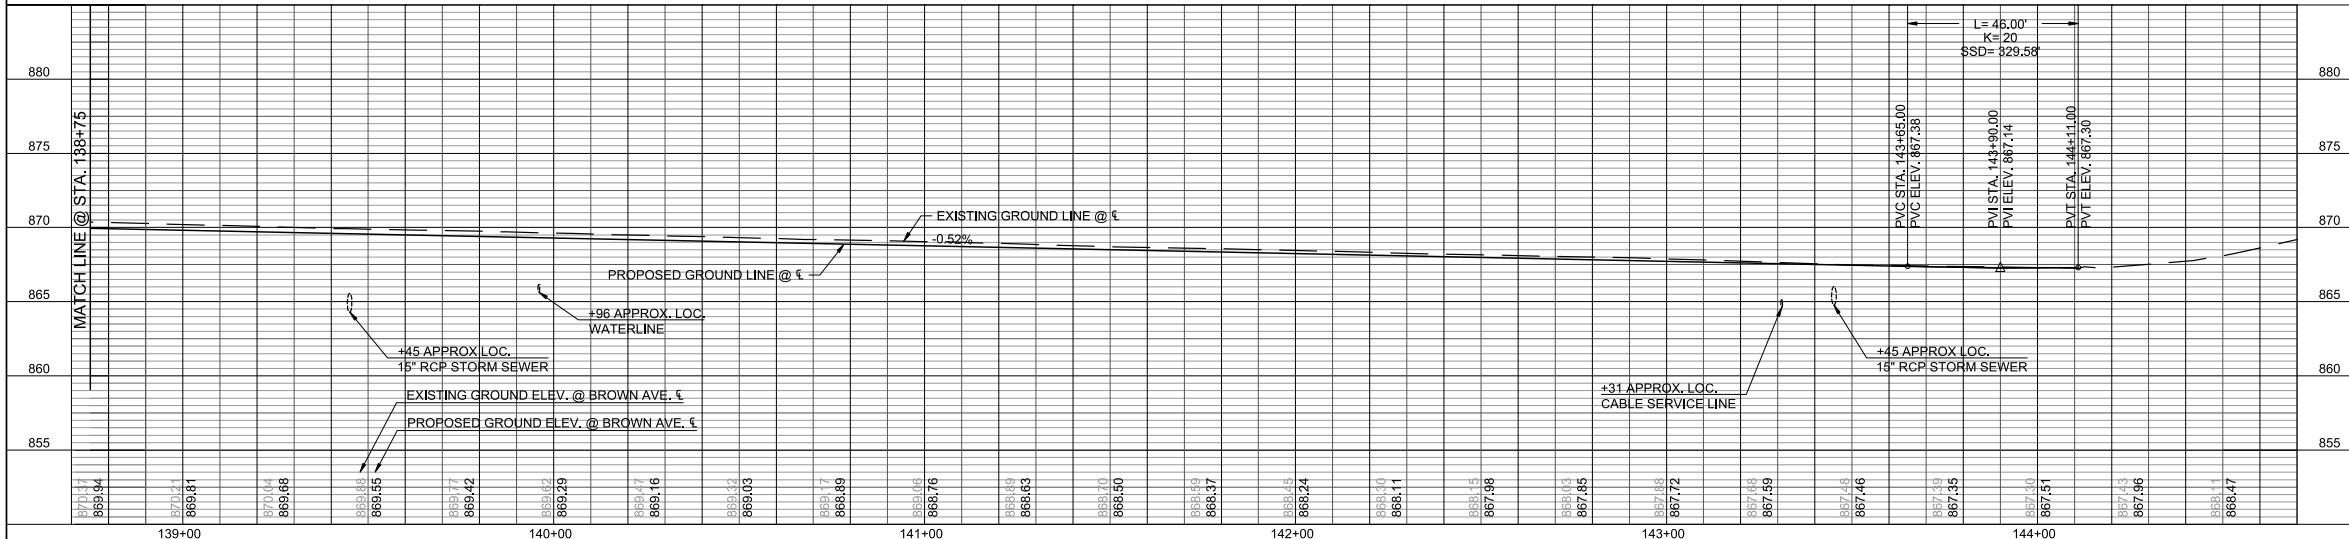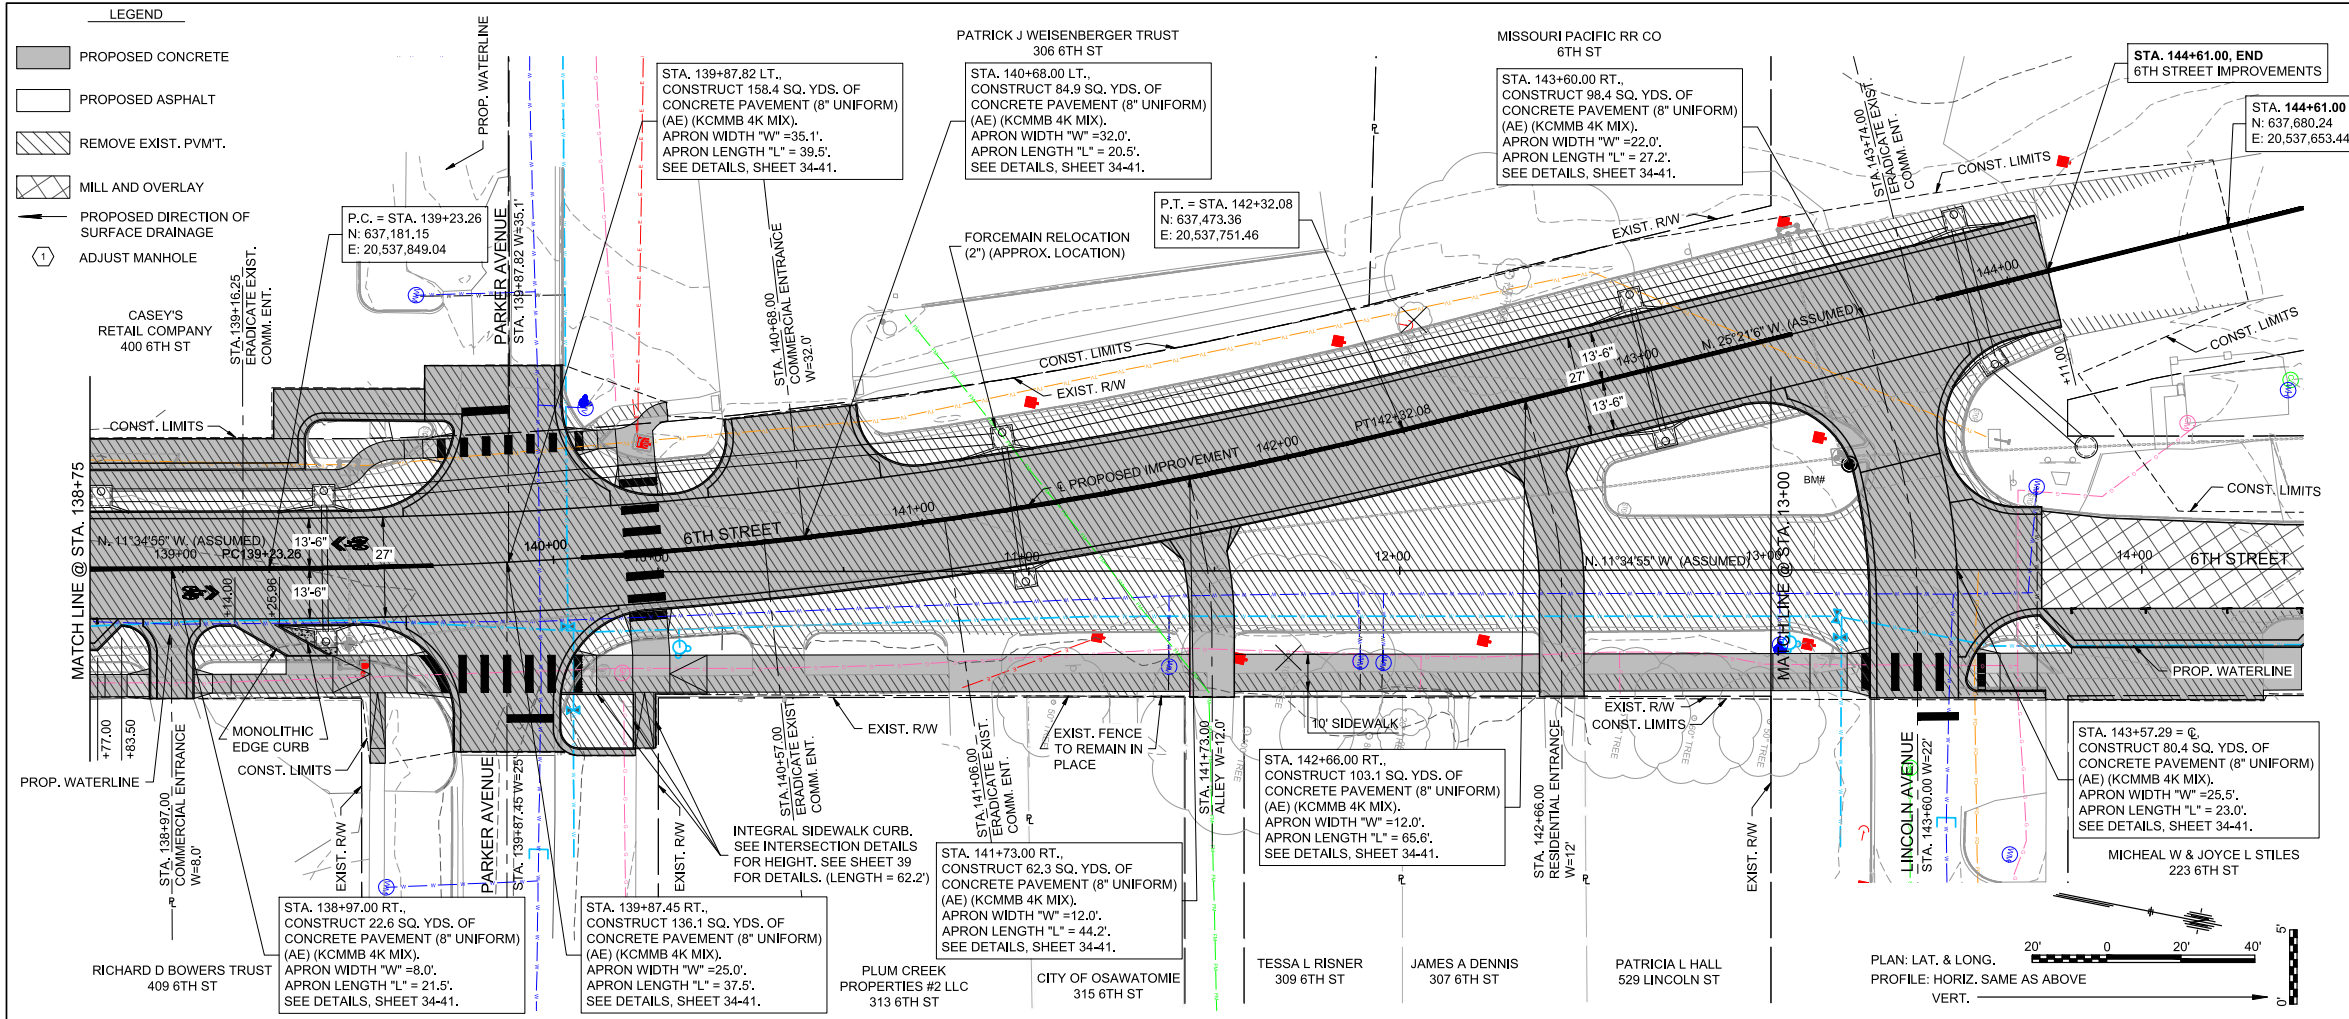


- LEGEND**
- PROPOSED CONCRETE
 - PROPOSED ASPHALT
 - REMOVE EXIST. P.V.M.T.
 - MILL AND OVERLAY
 - PROPOSED DIRECTION OF SURFACE DRAINAGE
 - ADJUST MANHOLE

BG CONSULTANTS
 ENGINEERS ARCHITECTS SURVEYORS

1405 Wakarusa Drive Lawrence KS 66049
 T: 785.793.4474 Web: www.bgcons.com
 Manhattan Emporia

NO.	REVISIONS	DATE	INITIALS

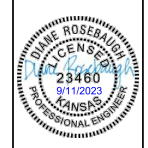

2022/2023 STREET IMPROVEMENTS
 6TH ST. (LINCOLN TO KELLY)
 OSAWATOMIE, KANSAS

PLAN-PROFILE SHEETS (6TH STREET)
 STA. 138+75 TO 144+61.00


Engineer: DR
 Drafter: CM
 Check: JH
 Date: 09/11/2023

Project No.
22-1139L



Sht. No.	Total Shts.
13	166

STA. 143+60.00 RT.,
CONSTRUCT 98.4 SQ. YDS. OF
CONCRETE PAVEMENT (8" UNIFORM)
(AE) (KCMMB 4K MIX).
APRON WIDTH "W" = 22.0'.
APRON LENGTH "L" = 27.2'.
SEE DETAILS, SHEET 34-41.

STA. 13+50.21 = C. STA. 143+90.12
CONSTRUCT 80.4 SQ. YDS. OF
CONCRETE PAVEMENT (8" UNIFORM)
(AE) (KCMMB 4K MIX).
APRON WIDTH "W" = 25.5'.
APRON LENGTH "L" = 22.9'.
SEE DETAILS, SHEET 34-41.

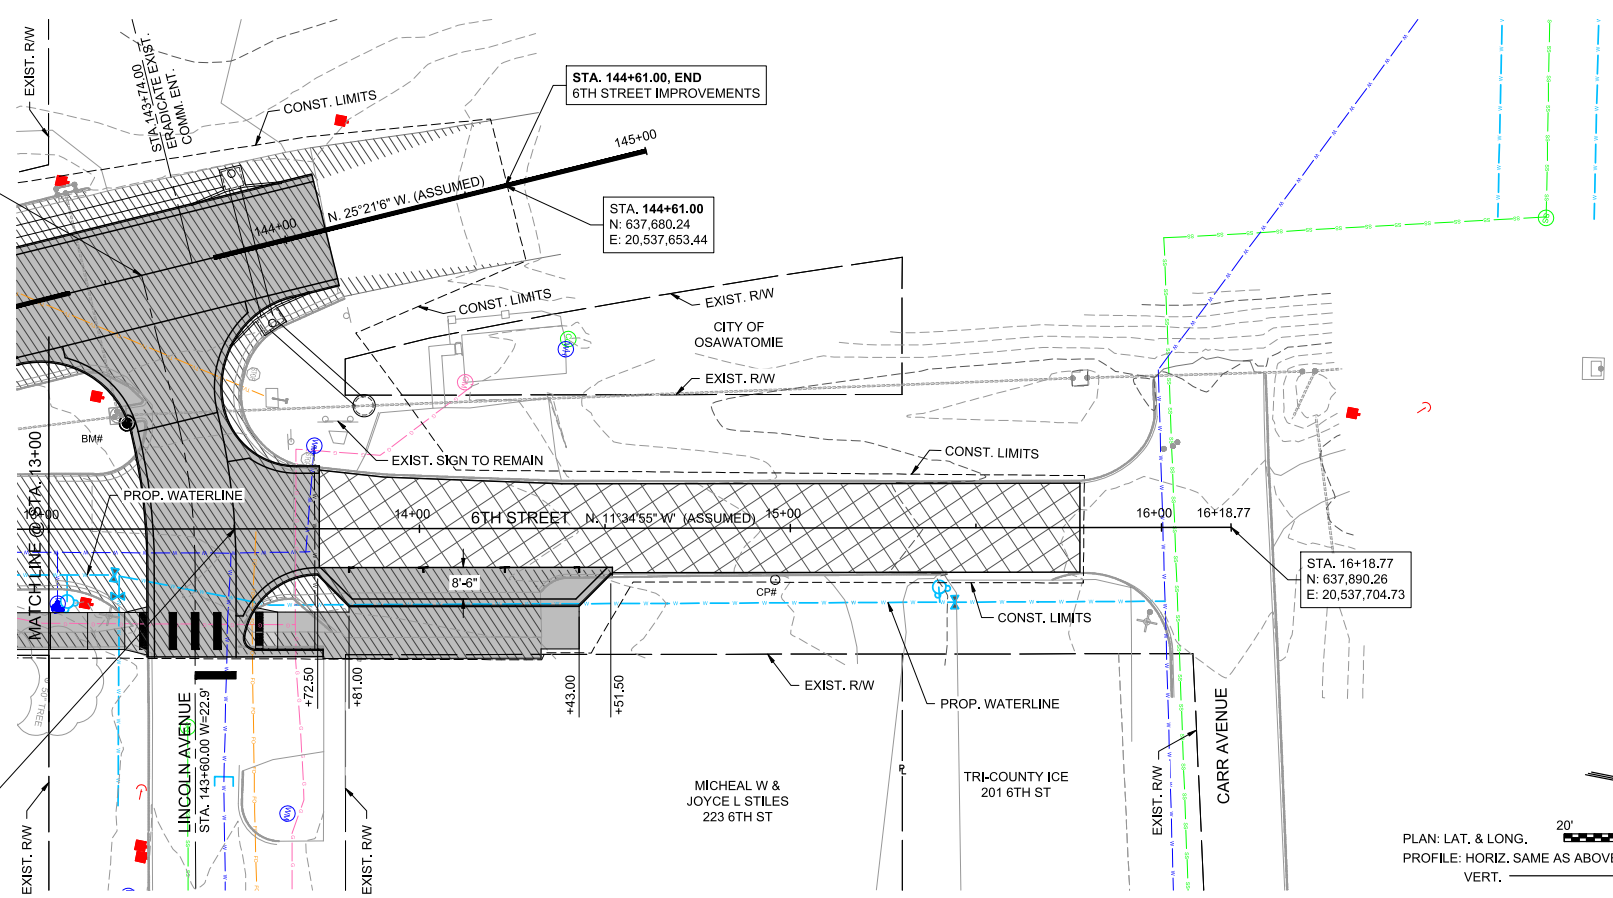


- LEGEND**
- PROPOSED CONCRETE
 - PROPOSED ASPHALT
 - REMOVE EXIST. P.V.M.T.
 - PROPOSED DIRECTION OF SURFACE DRAINAGE
 - ADJUST MANHOLE

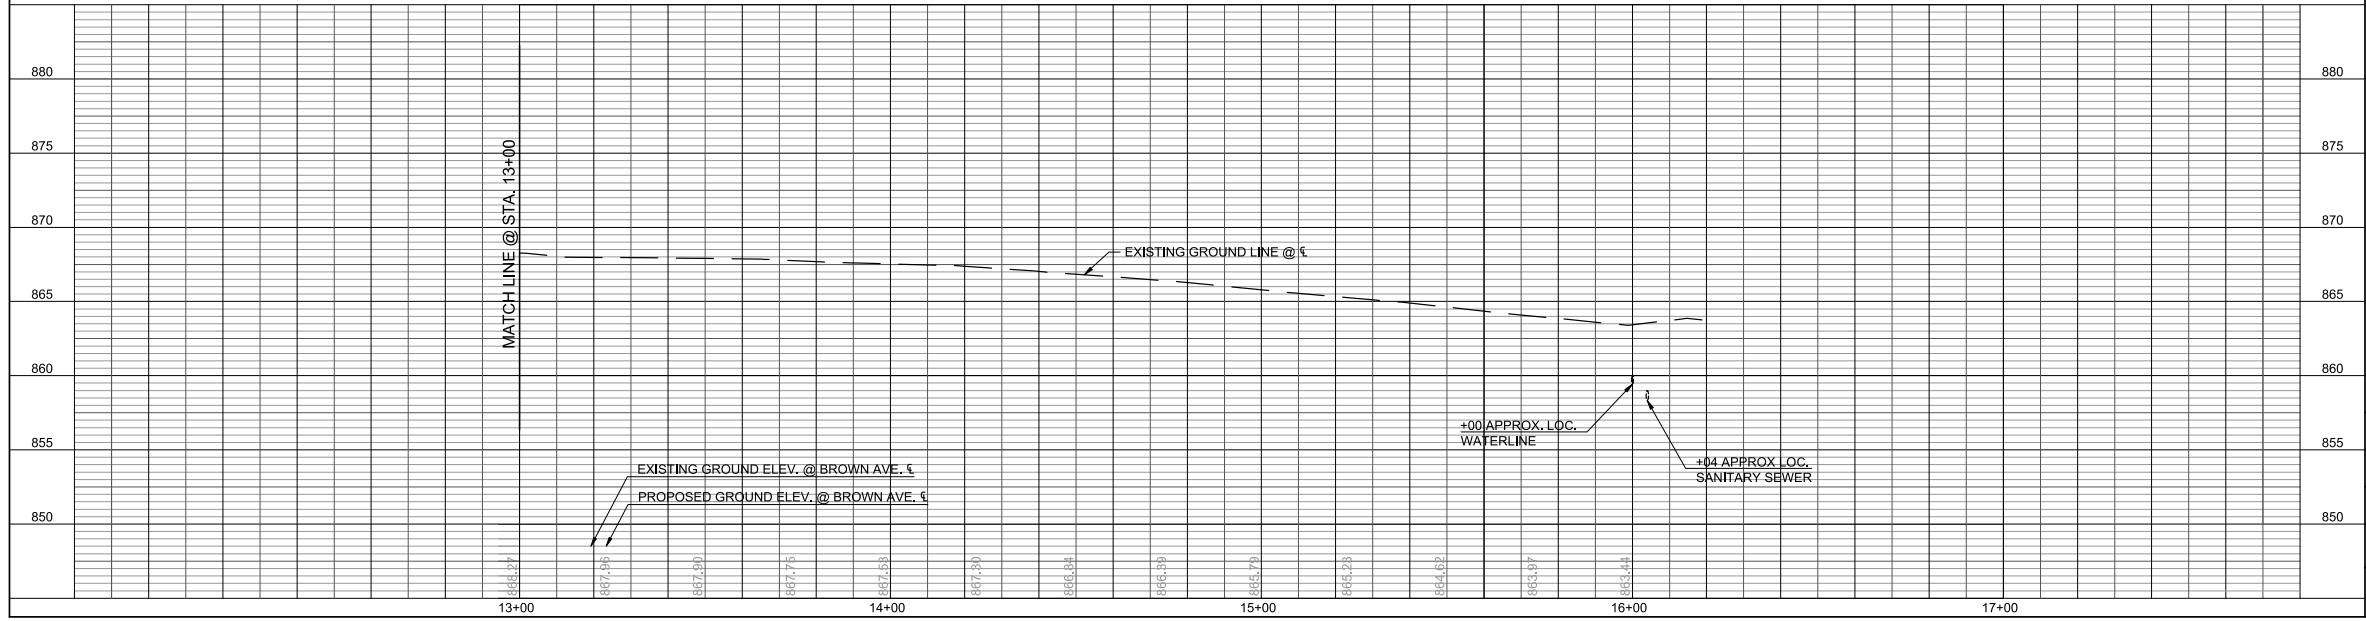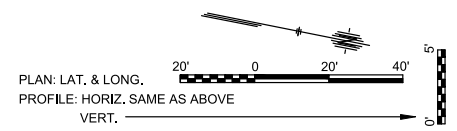

BG CONSULTANTS
ENGINEERS ARCHITECTS SURVEYORS

1405 Wakarusa Drive Lawrence KS 66049
T: 785.743.4474 | Web: www.bgcs.com
Information Emporia

NO.	REVISIONS	DATE	INITIALS

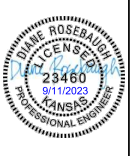

2022/2023 STREET IMPROVEMENTS
6TH ST. (LINCOLN TO KELLY)
OSAWATOMIE, KANSAS

PLAN-PROFILE SHEETS (6TH STREET)
STA. 13+00 TO 16+04.42

Engineer:	DR
Drafter:	CM
Check:	JH
Date:	09/11/2023
Project No.	22-1139L
Sht. No.	14
Total Shts.	166